





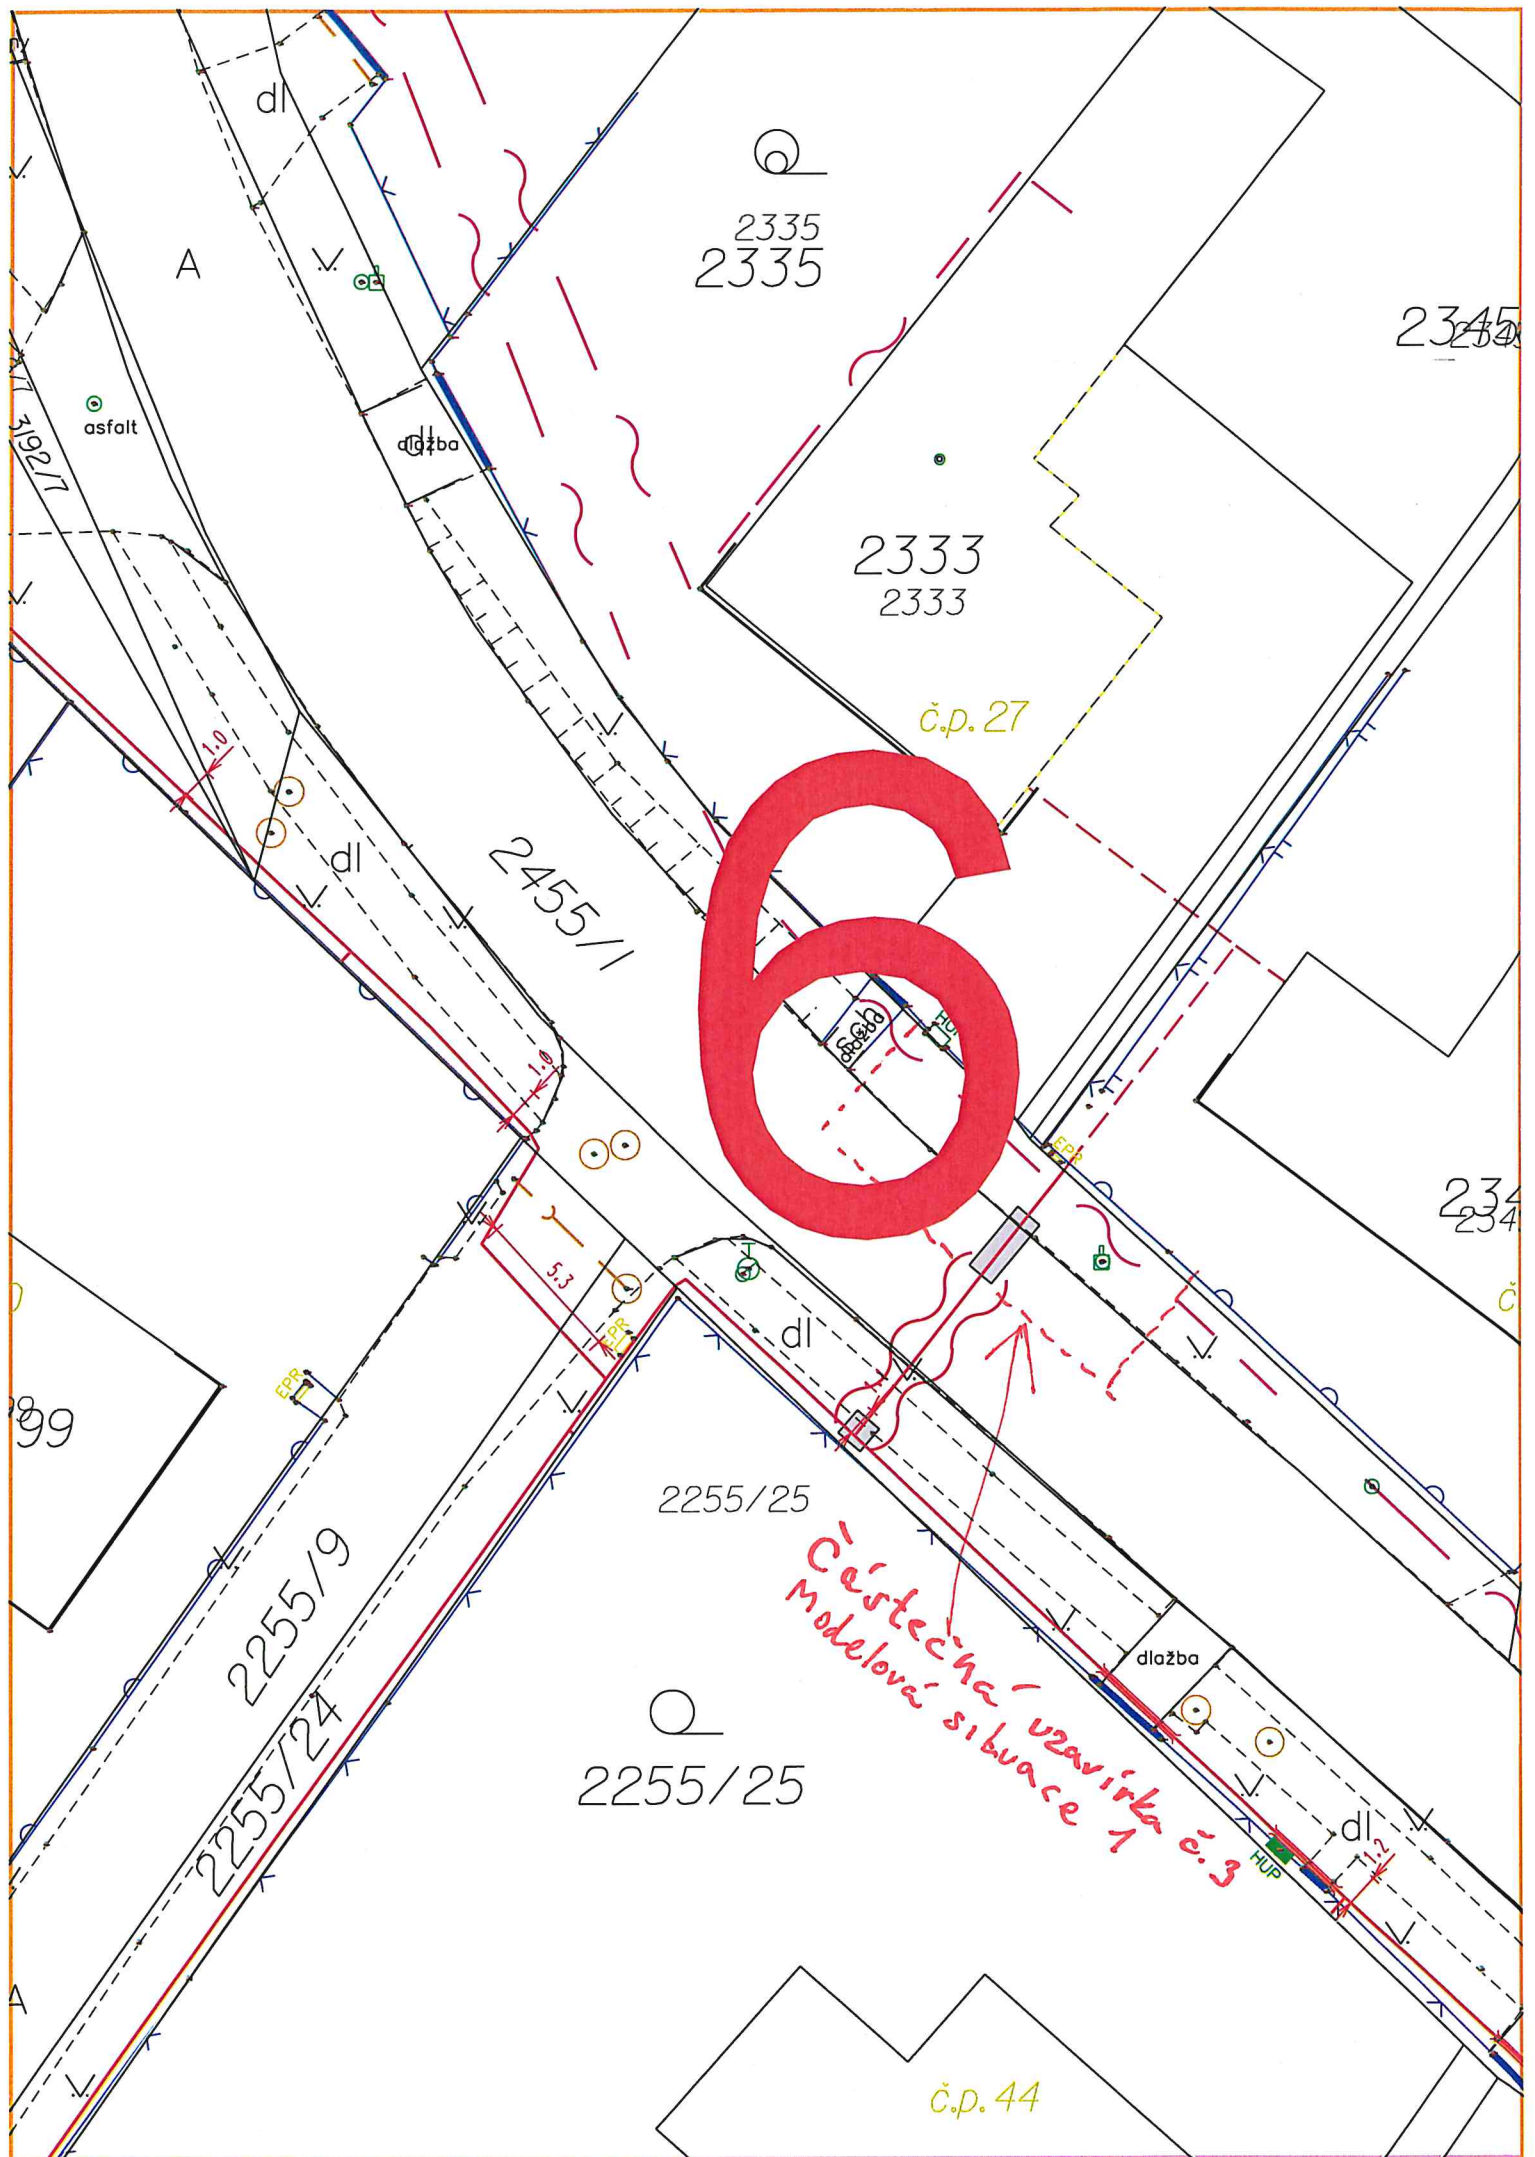

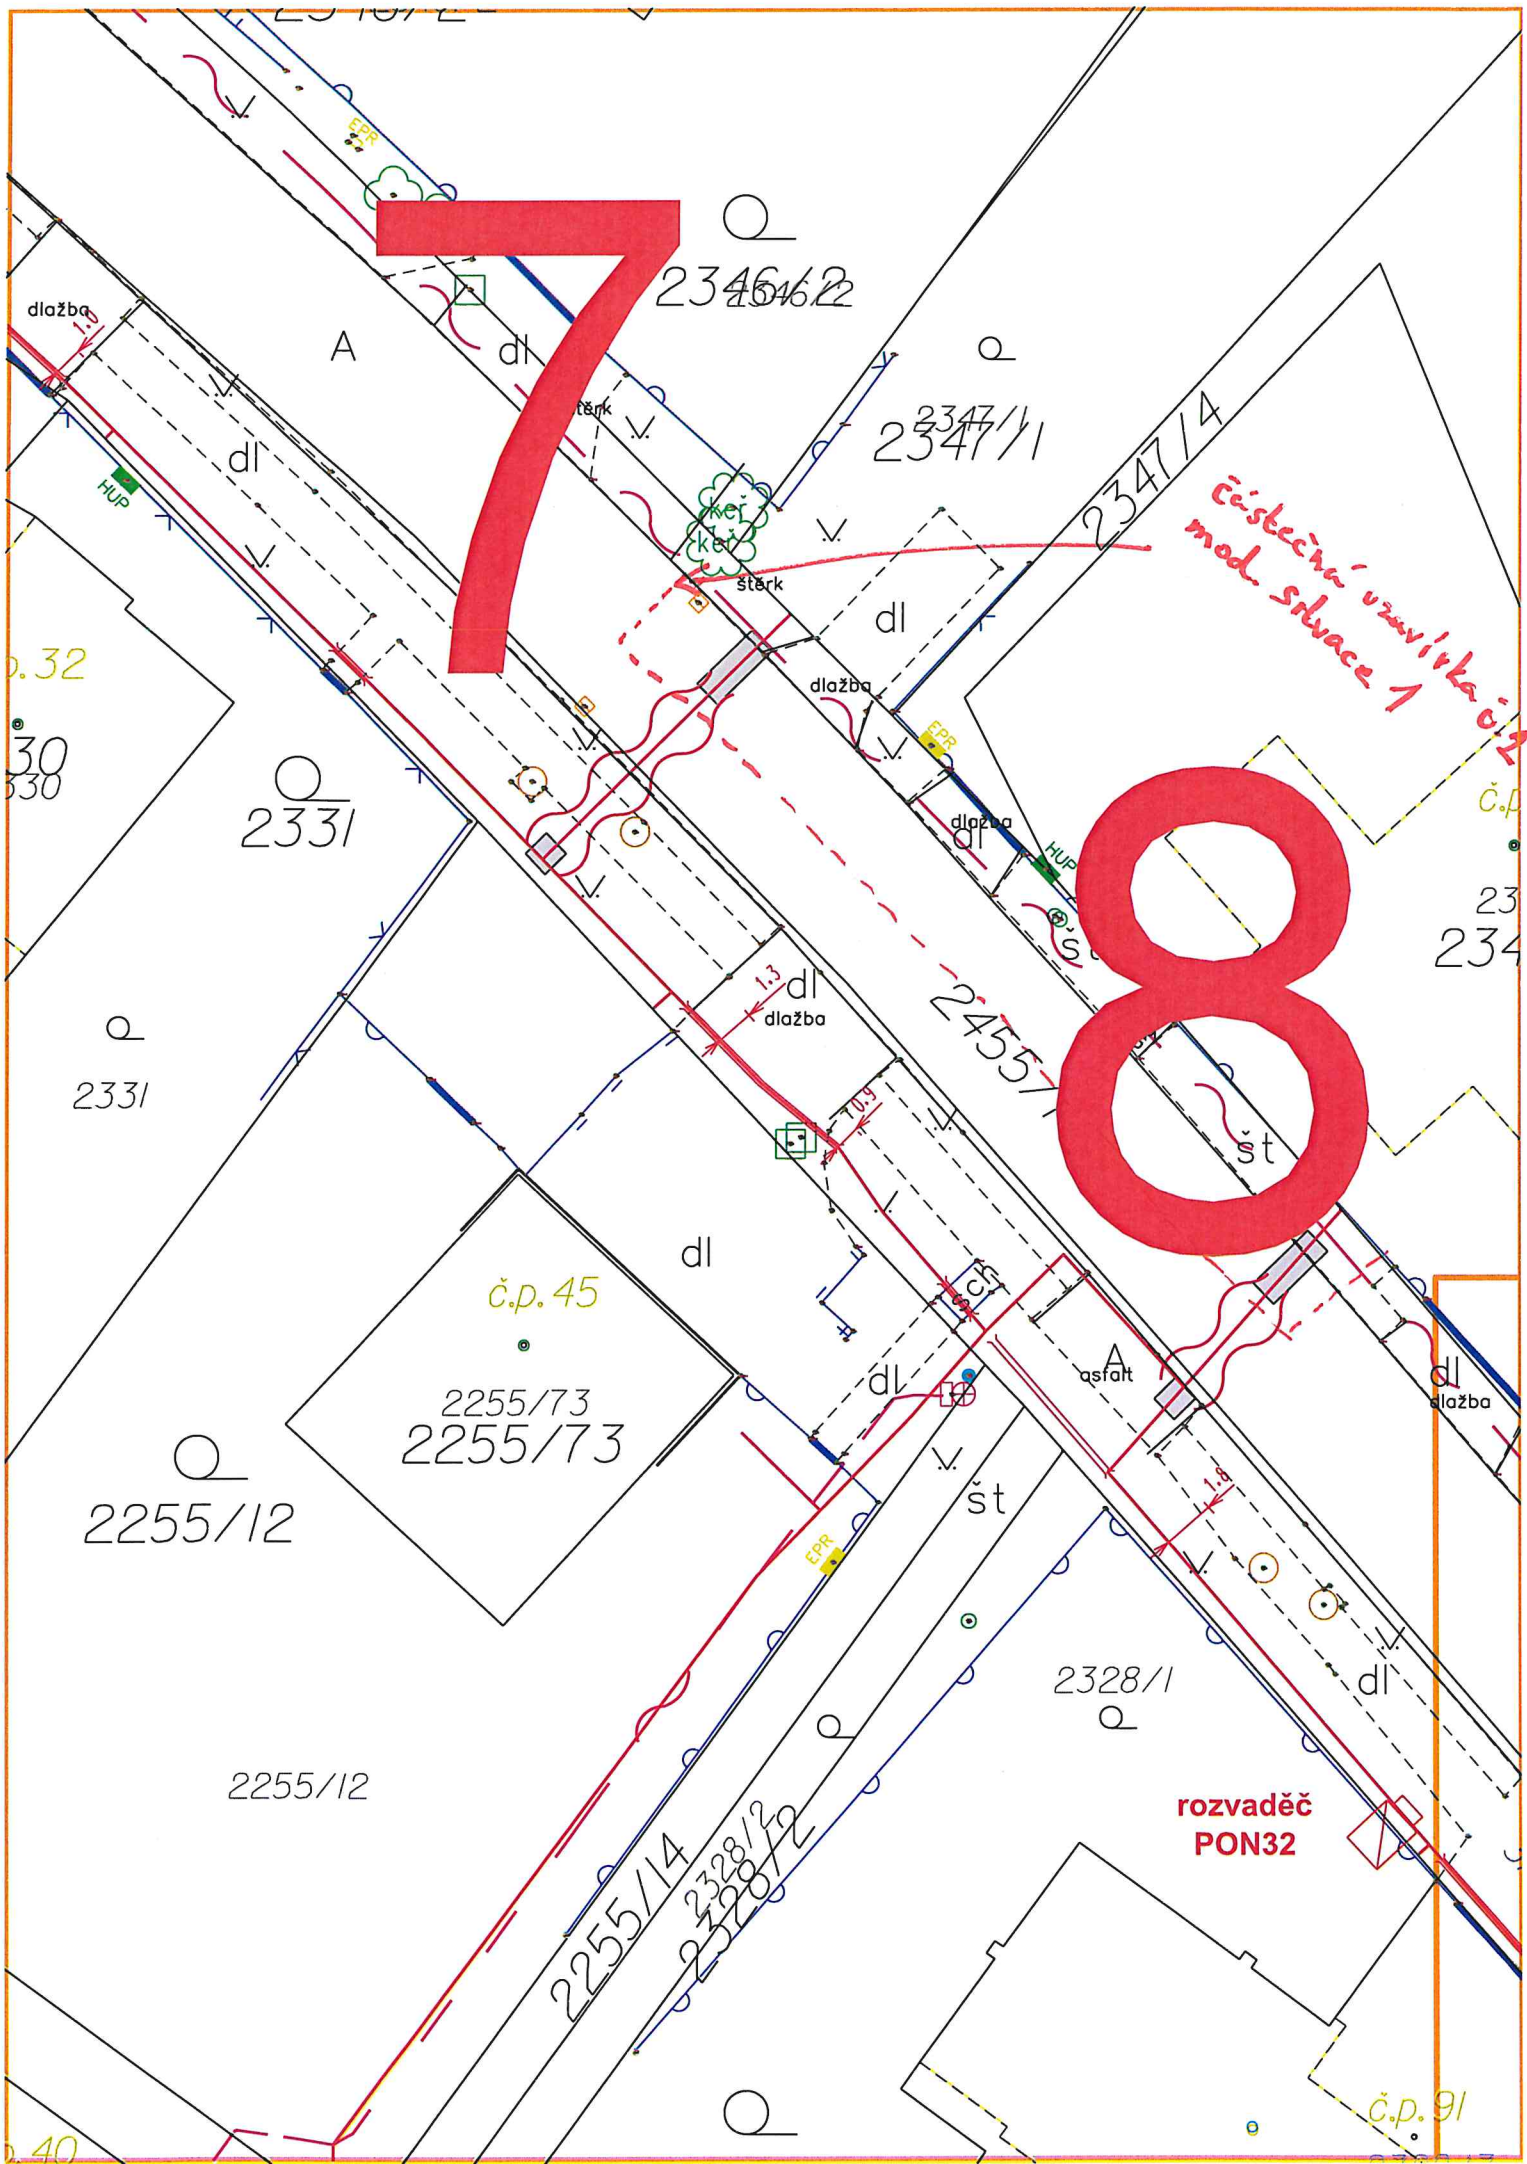

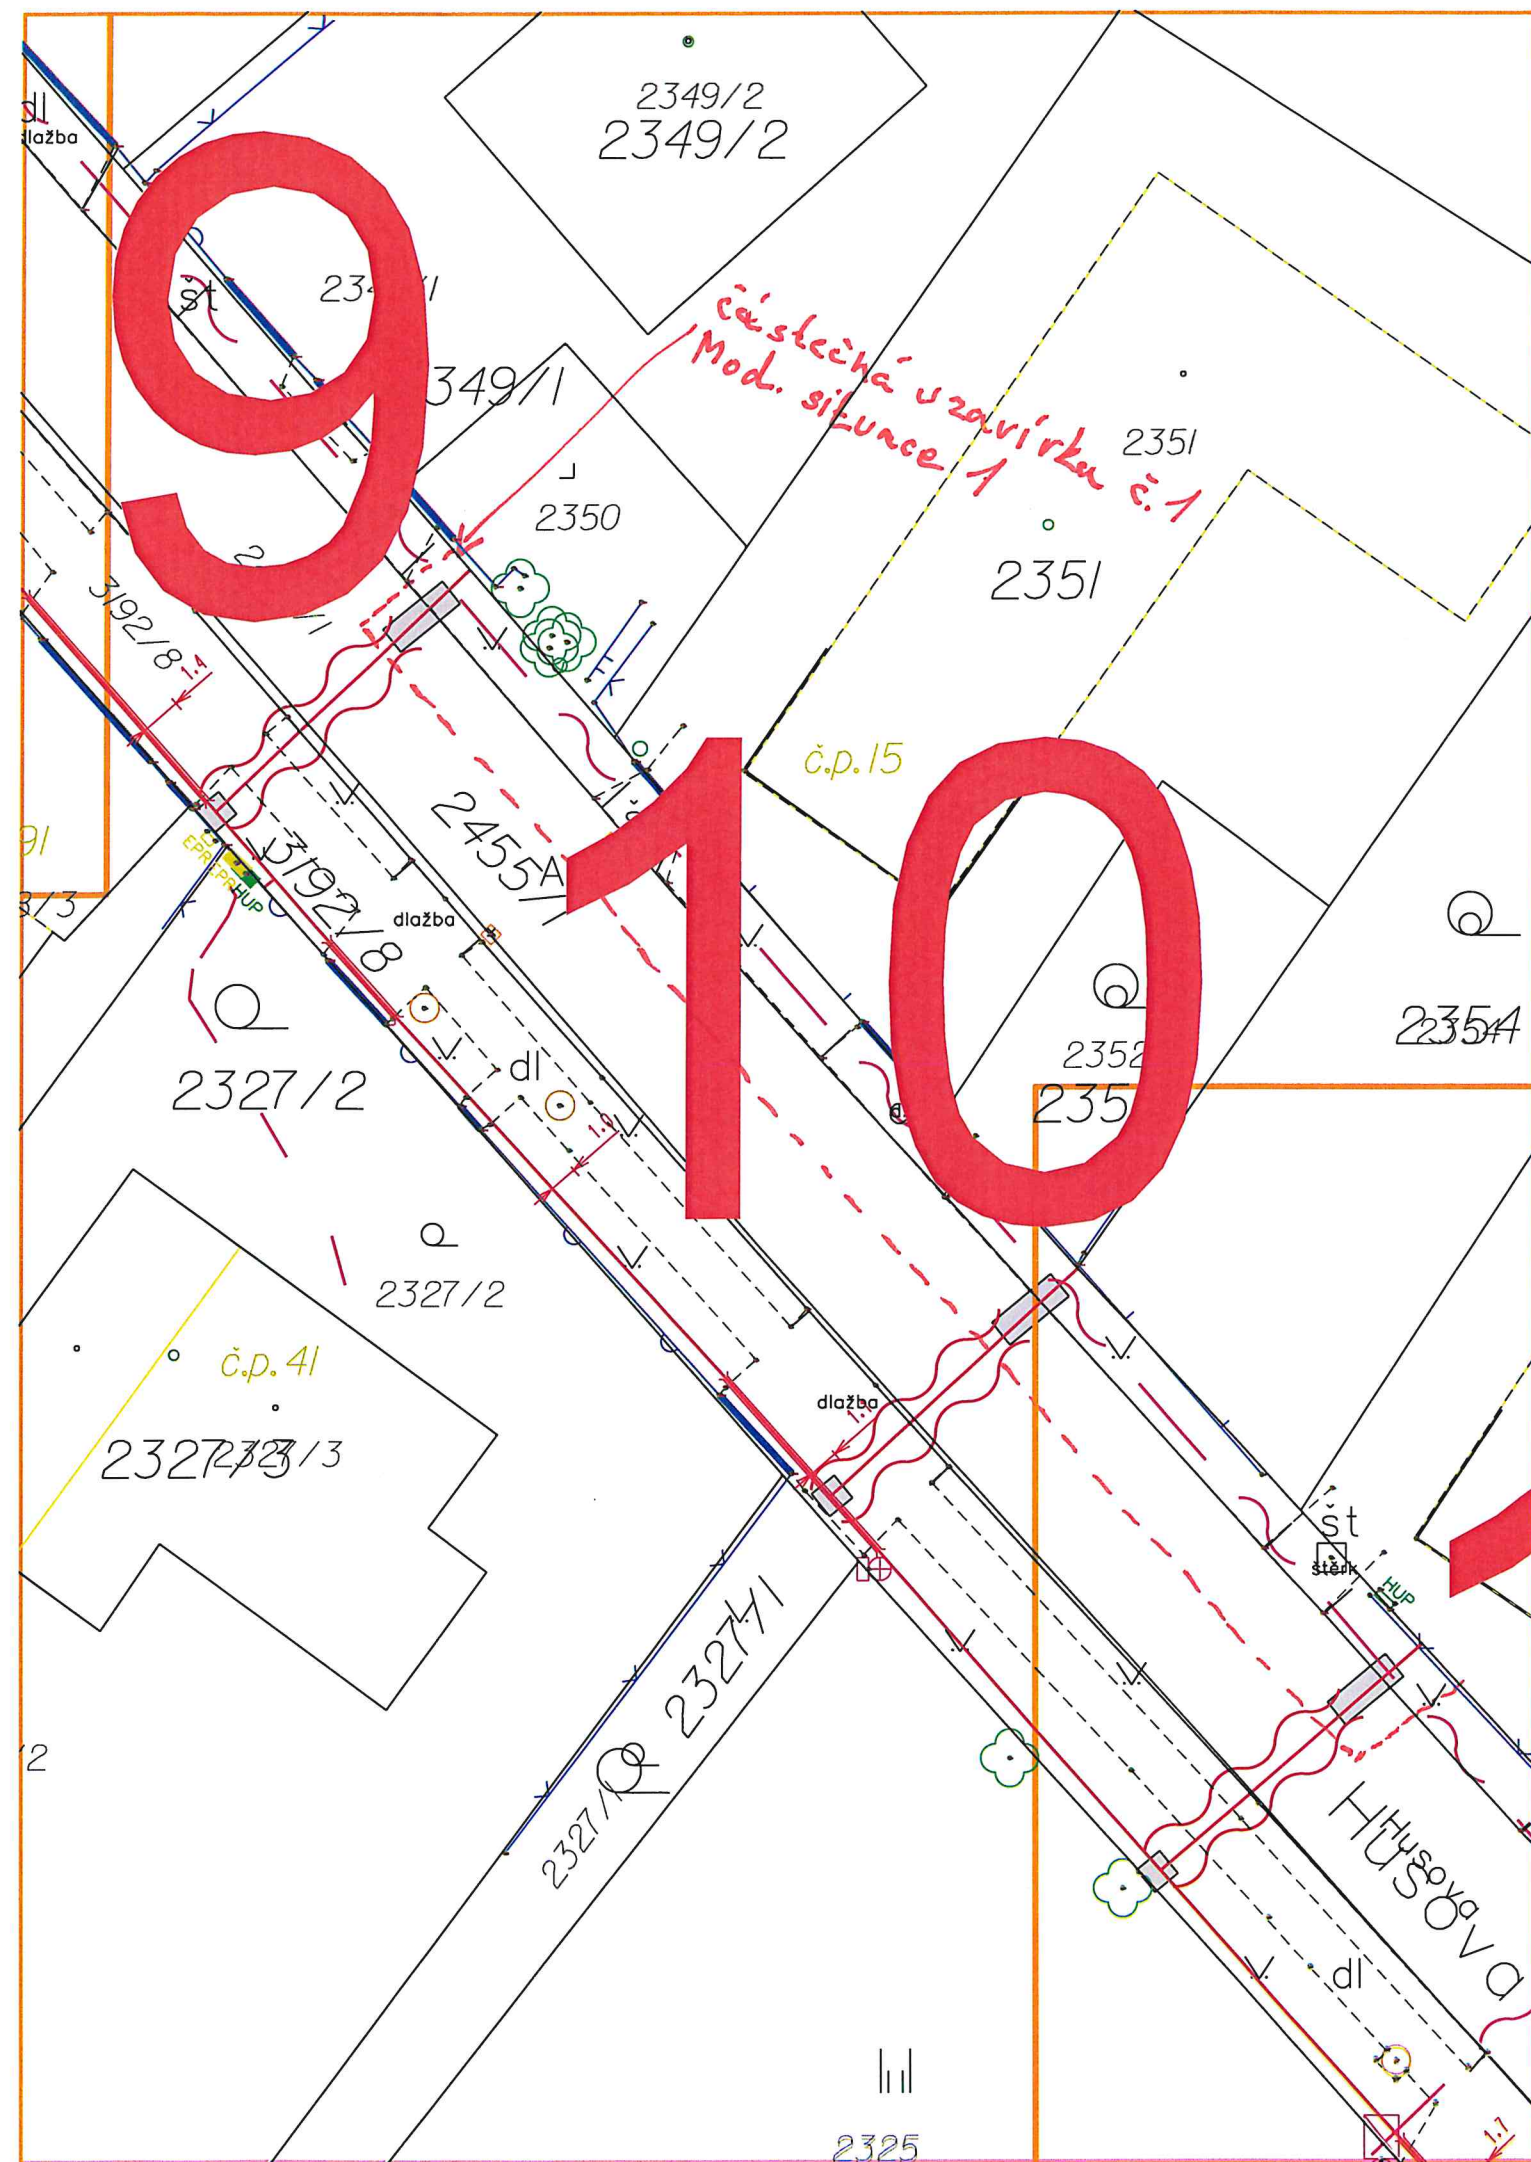

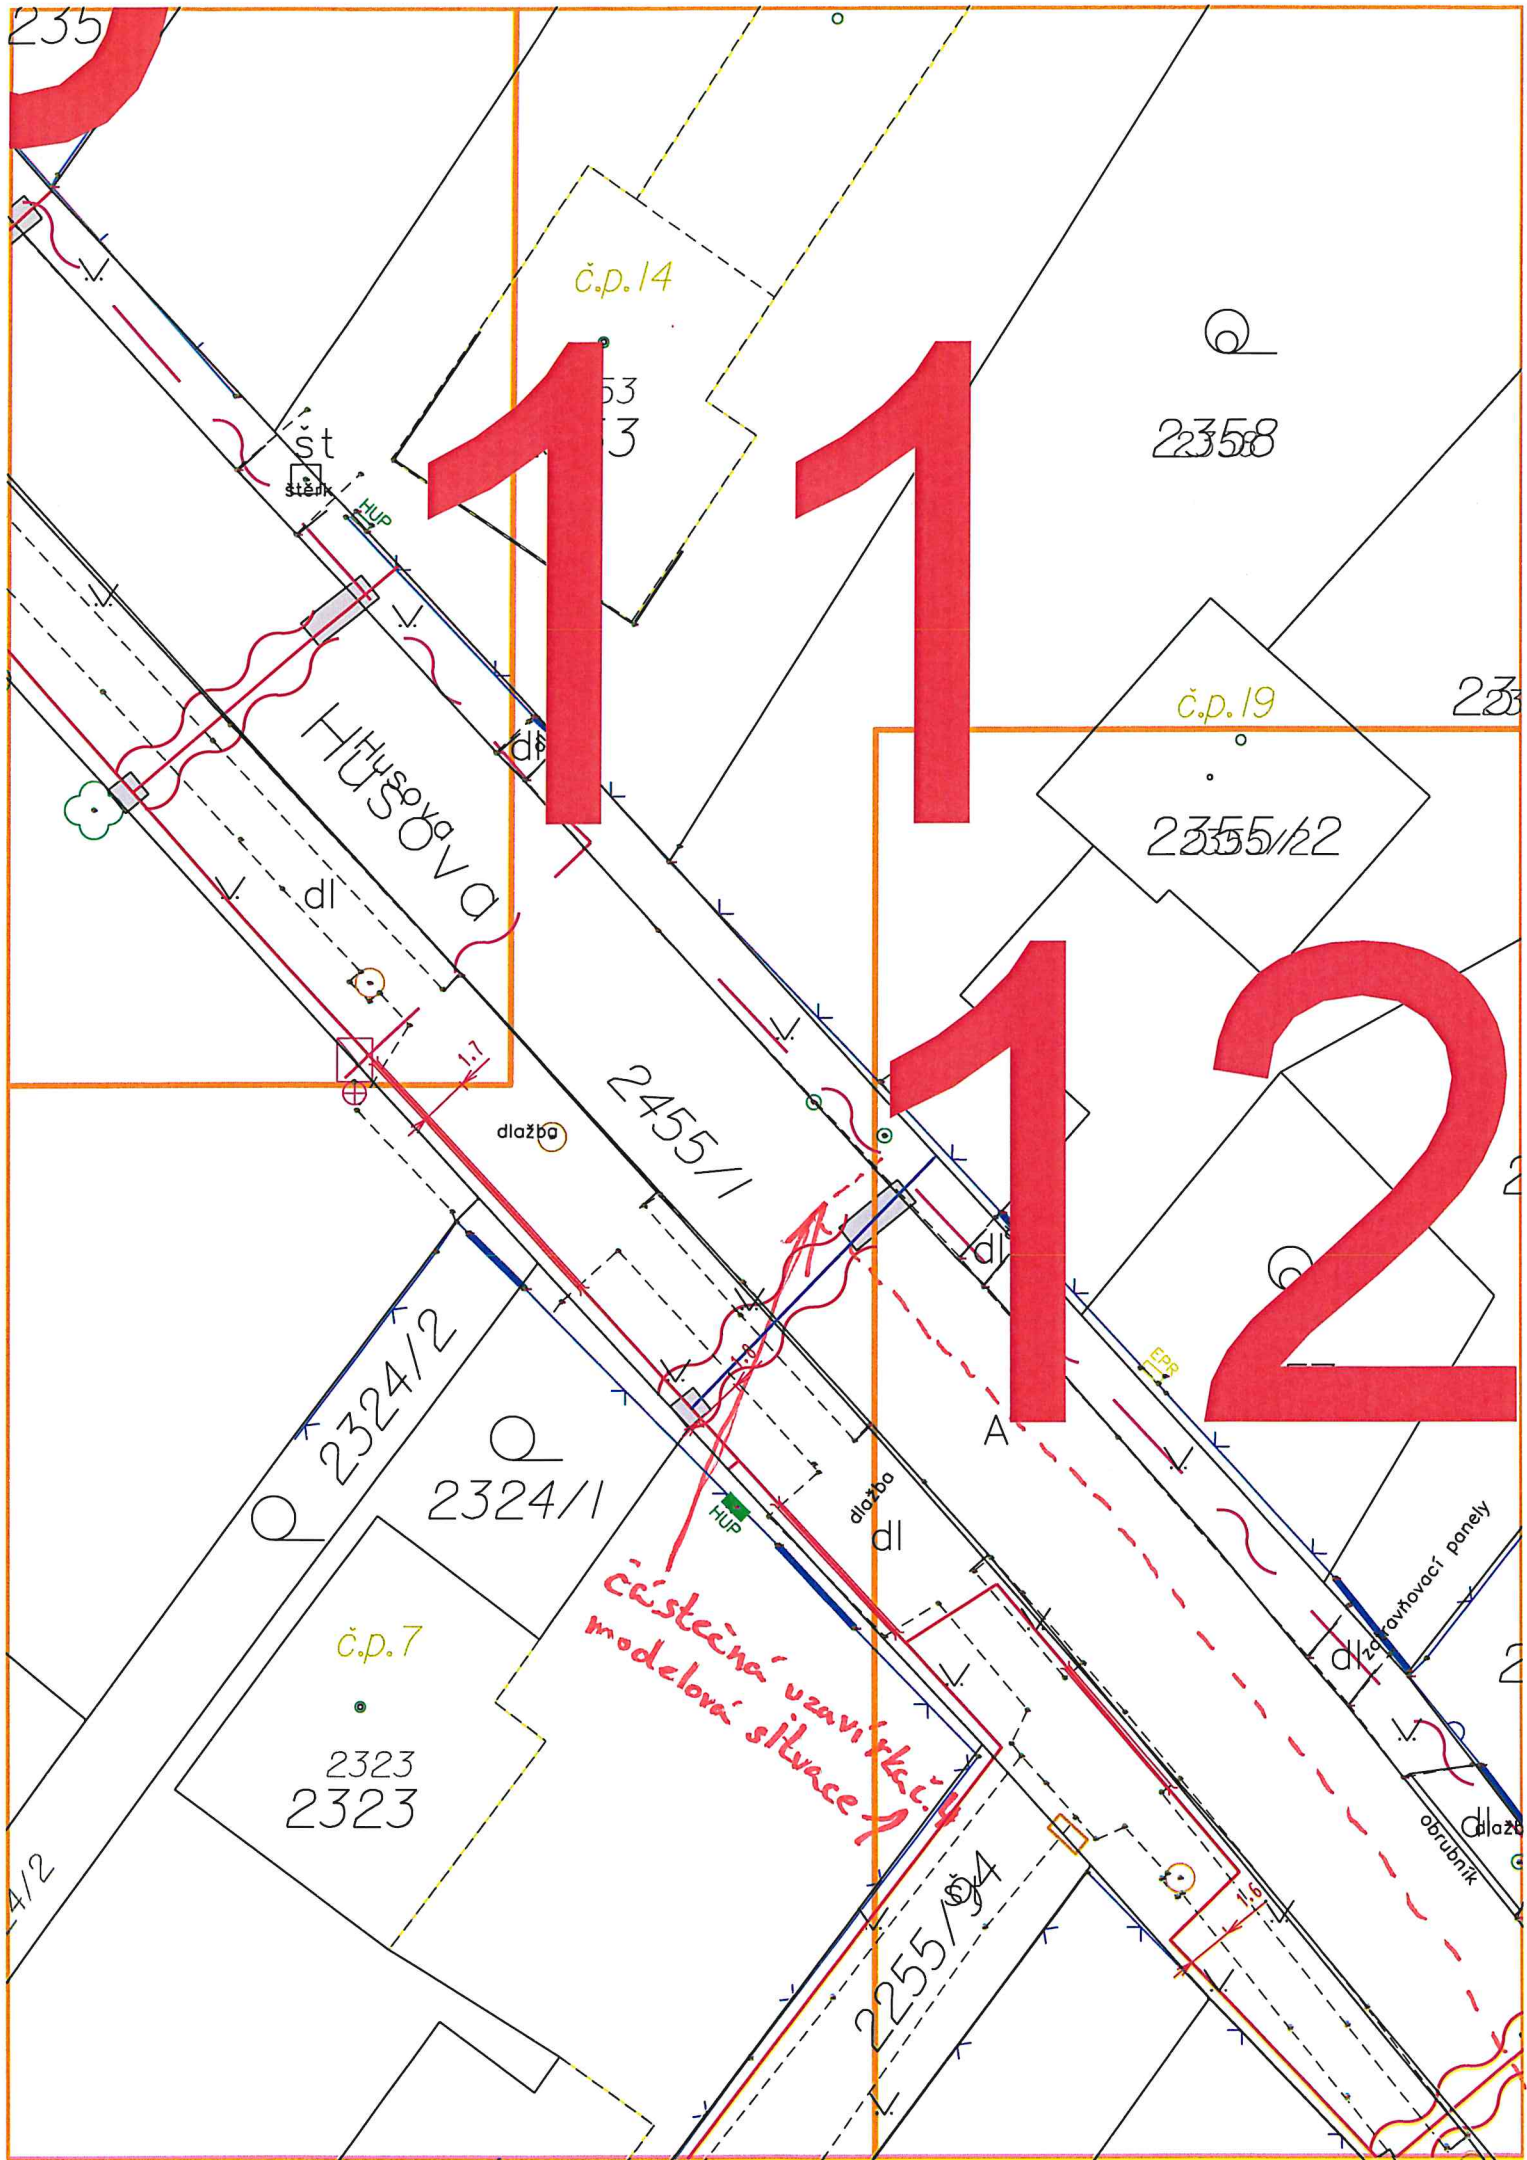

2355/2

2356/2

2356/1

2364

2364
2364

2364

2365

2365

2320/1

2368

částečná uzavírka č. 4
mod. situace 1

č.p. 29

dlažba

0.7


0.4


št


14

č. 17
2370
2370
č.p. 17
částelná uzavírka č. 2
mod. situace 1

15

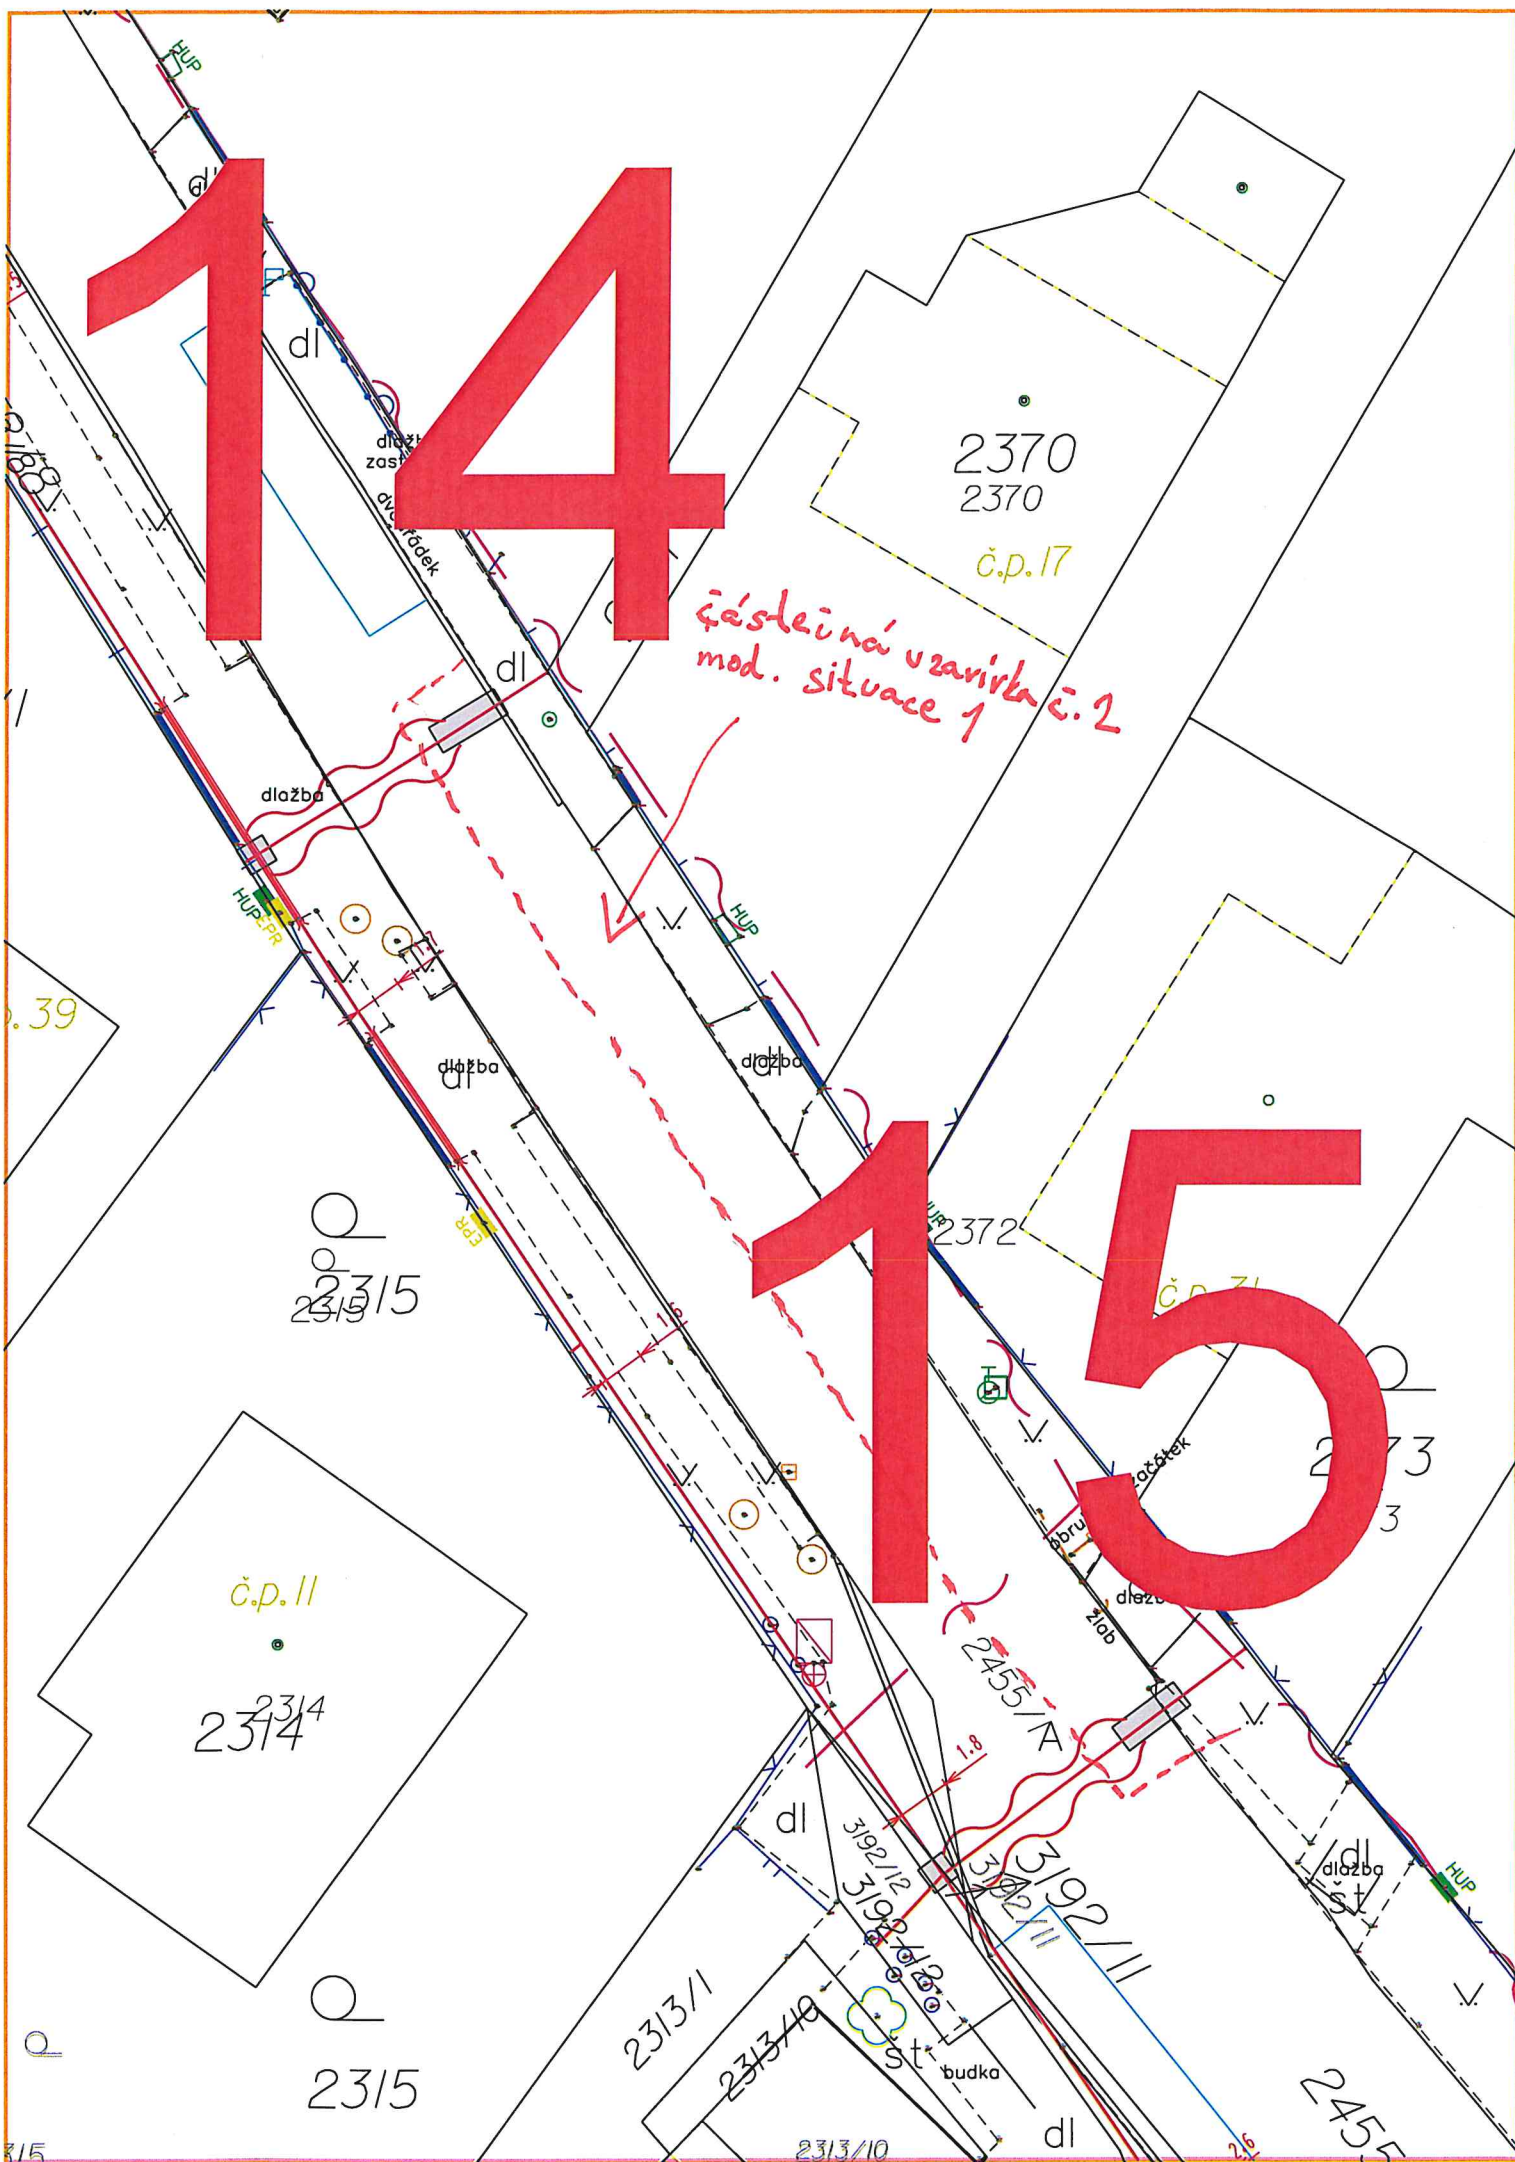

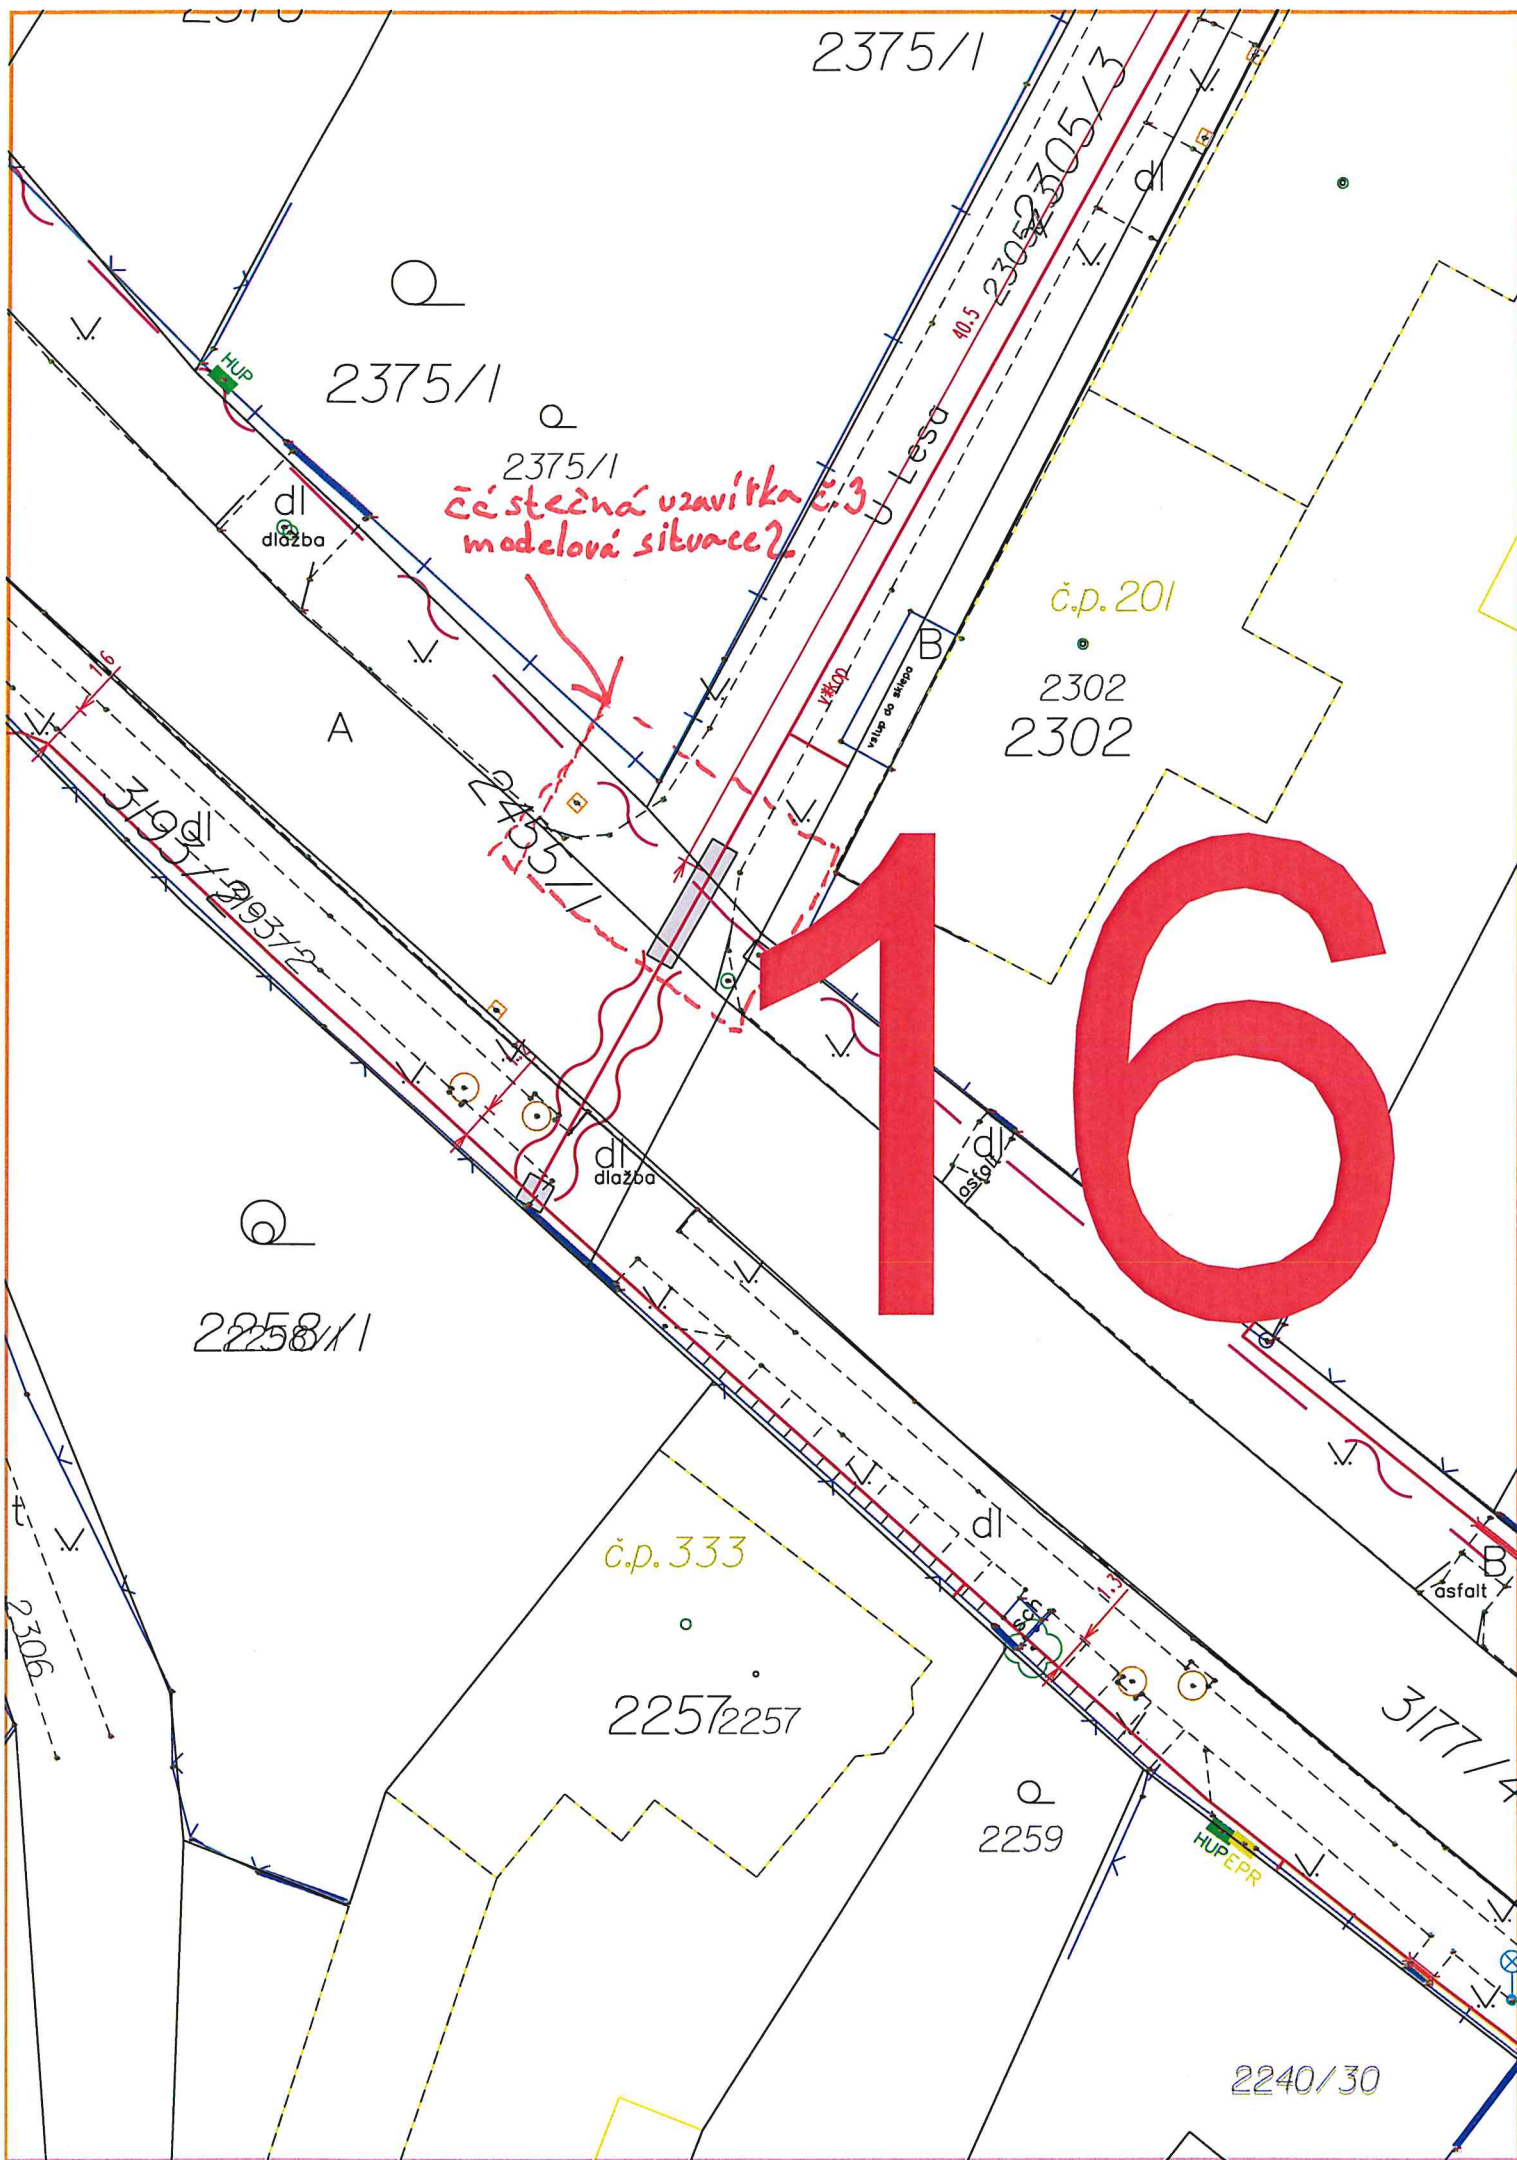

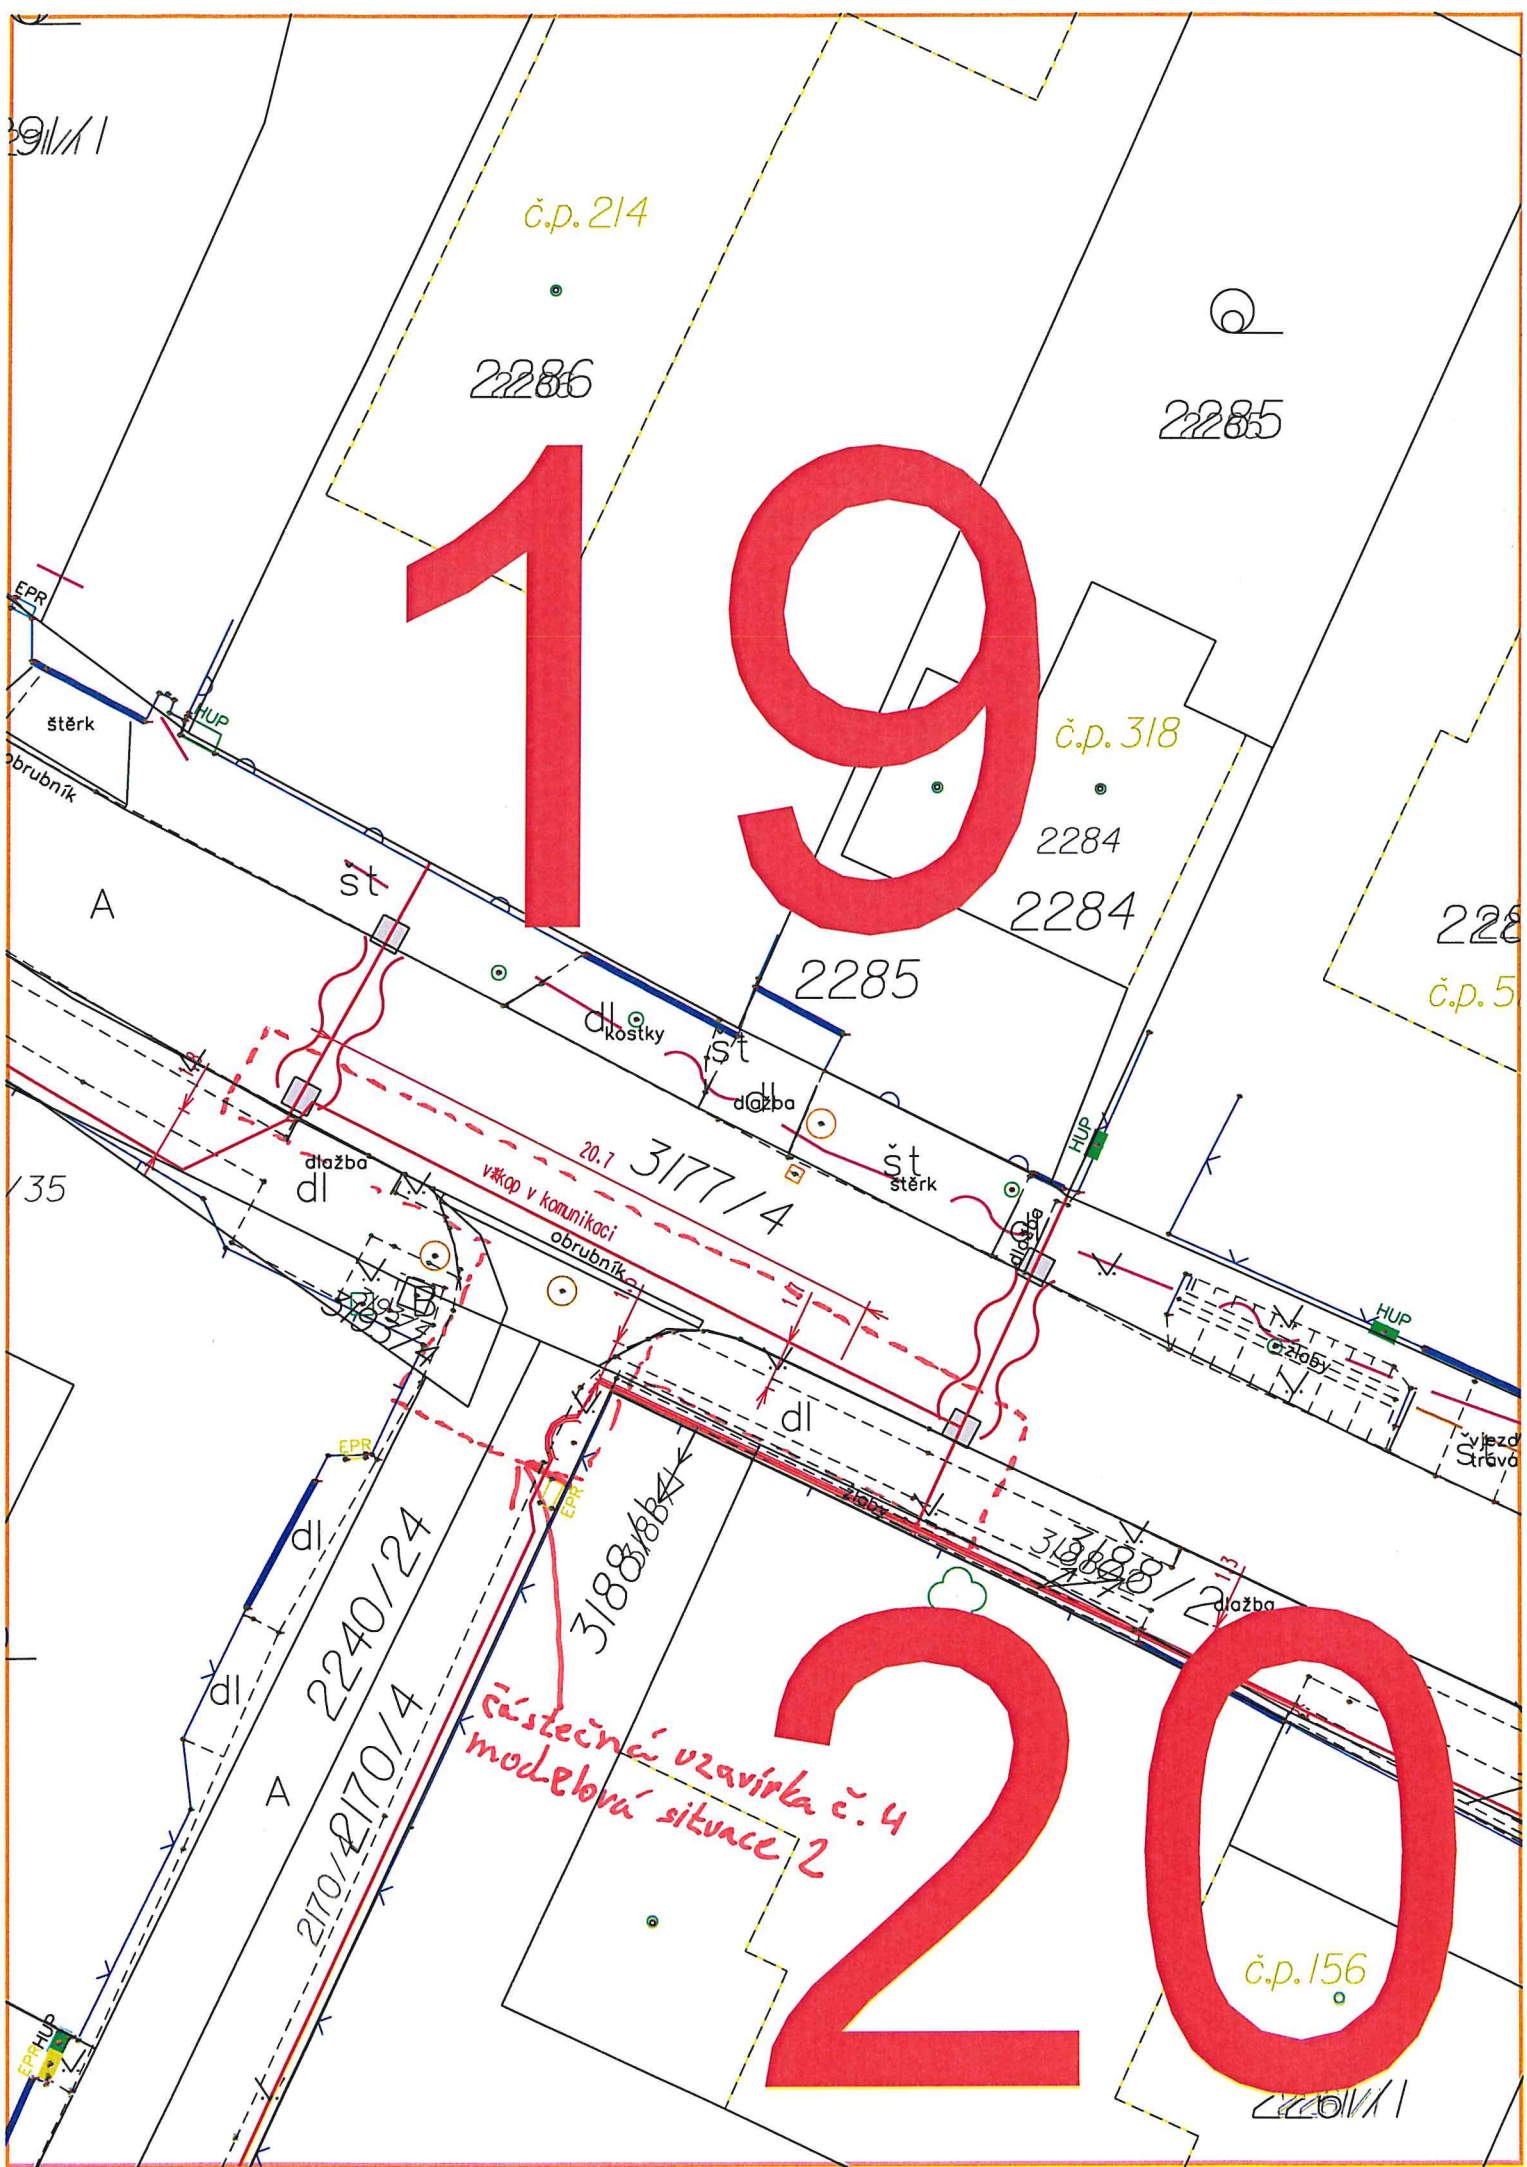

19

20

č.p. 214

2286

2285

č.p. 318

2284

2284

2285

č.p. 5

3177/4

3188/884

2240/24

2170/2170/4

částecní uzavírka č. 4
modelová situace 2

č.p. 156